

A THIRD FLOOR PLAN  
 A.03 1/8" = 1'-0"

# CLOUD FOUNDATION

647 Baylston Street  
 Boston MA 02116

NOVEMBER 02, 2004

working reference


XXX

www

1" = 1'-0"

1/8"

## THIRD FLOOR PLAN

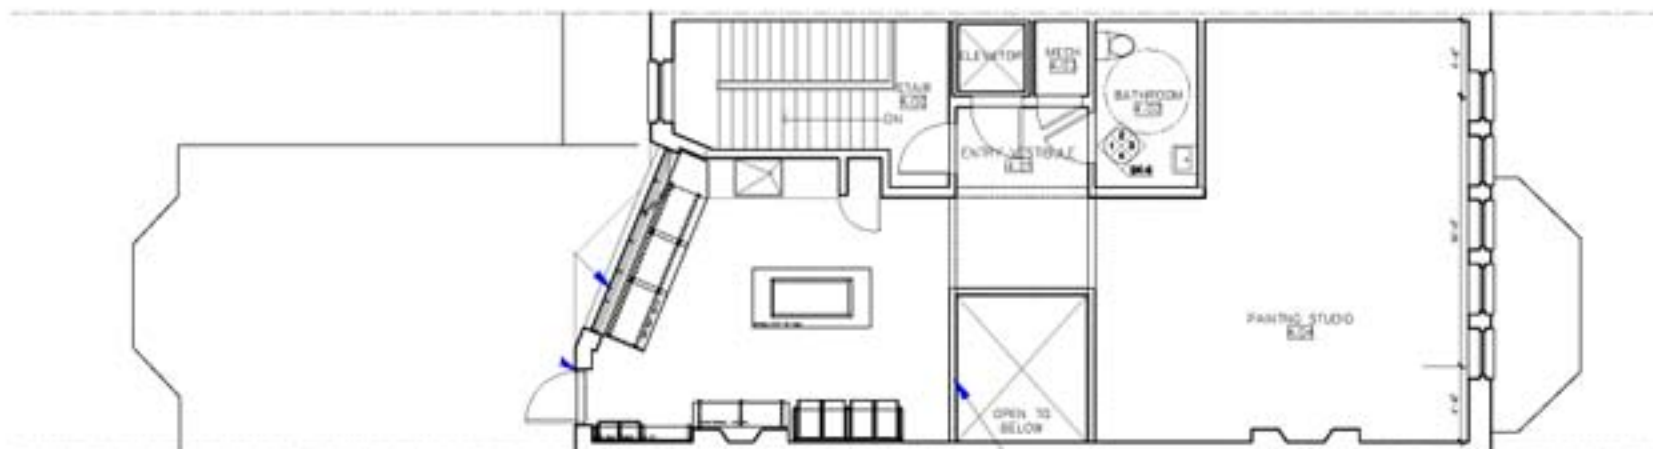

A FOURTH FLOOR PLAN  
 A.03 1/8" = 1'-0"

# CLOUD FOUNDATION

647 Baylston Street  
 Boston MA 02116

NOVEMBER 02, 2004

working reference

XXX

www

1" = 1'-0"

1/8"

## FOURTH FLOOR PLAN